


**Remarks:**

1. This is just a setting plan showing the install position.
2. If there is a wall in front of the benches, keep 8 meters from it.
3. There are no distance requirements for installing on a path.
4. Please consider the water-proof and drainage condition.
5. Please pre-bury PVC pipe for wire connection.


Name	10t split-type Brake Tester(with loading)-Indicate Drawing				
Date		Department		DWG Number	
Scale		Desginer			
Drawing		Inspector		Edition	A B C D E
Company	Shanghai JEVOL <sup>o</sup>			Unit	mm

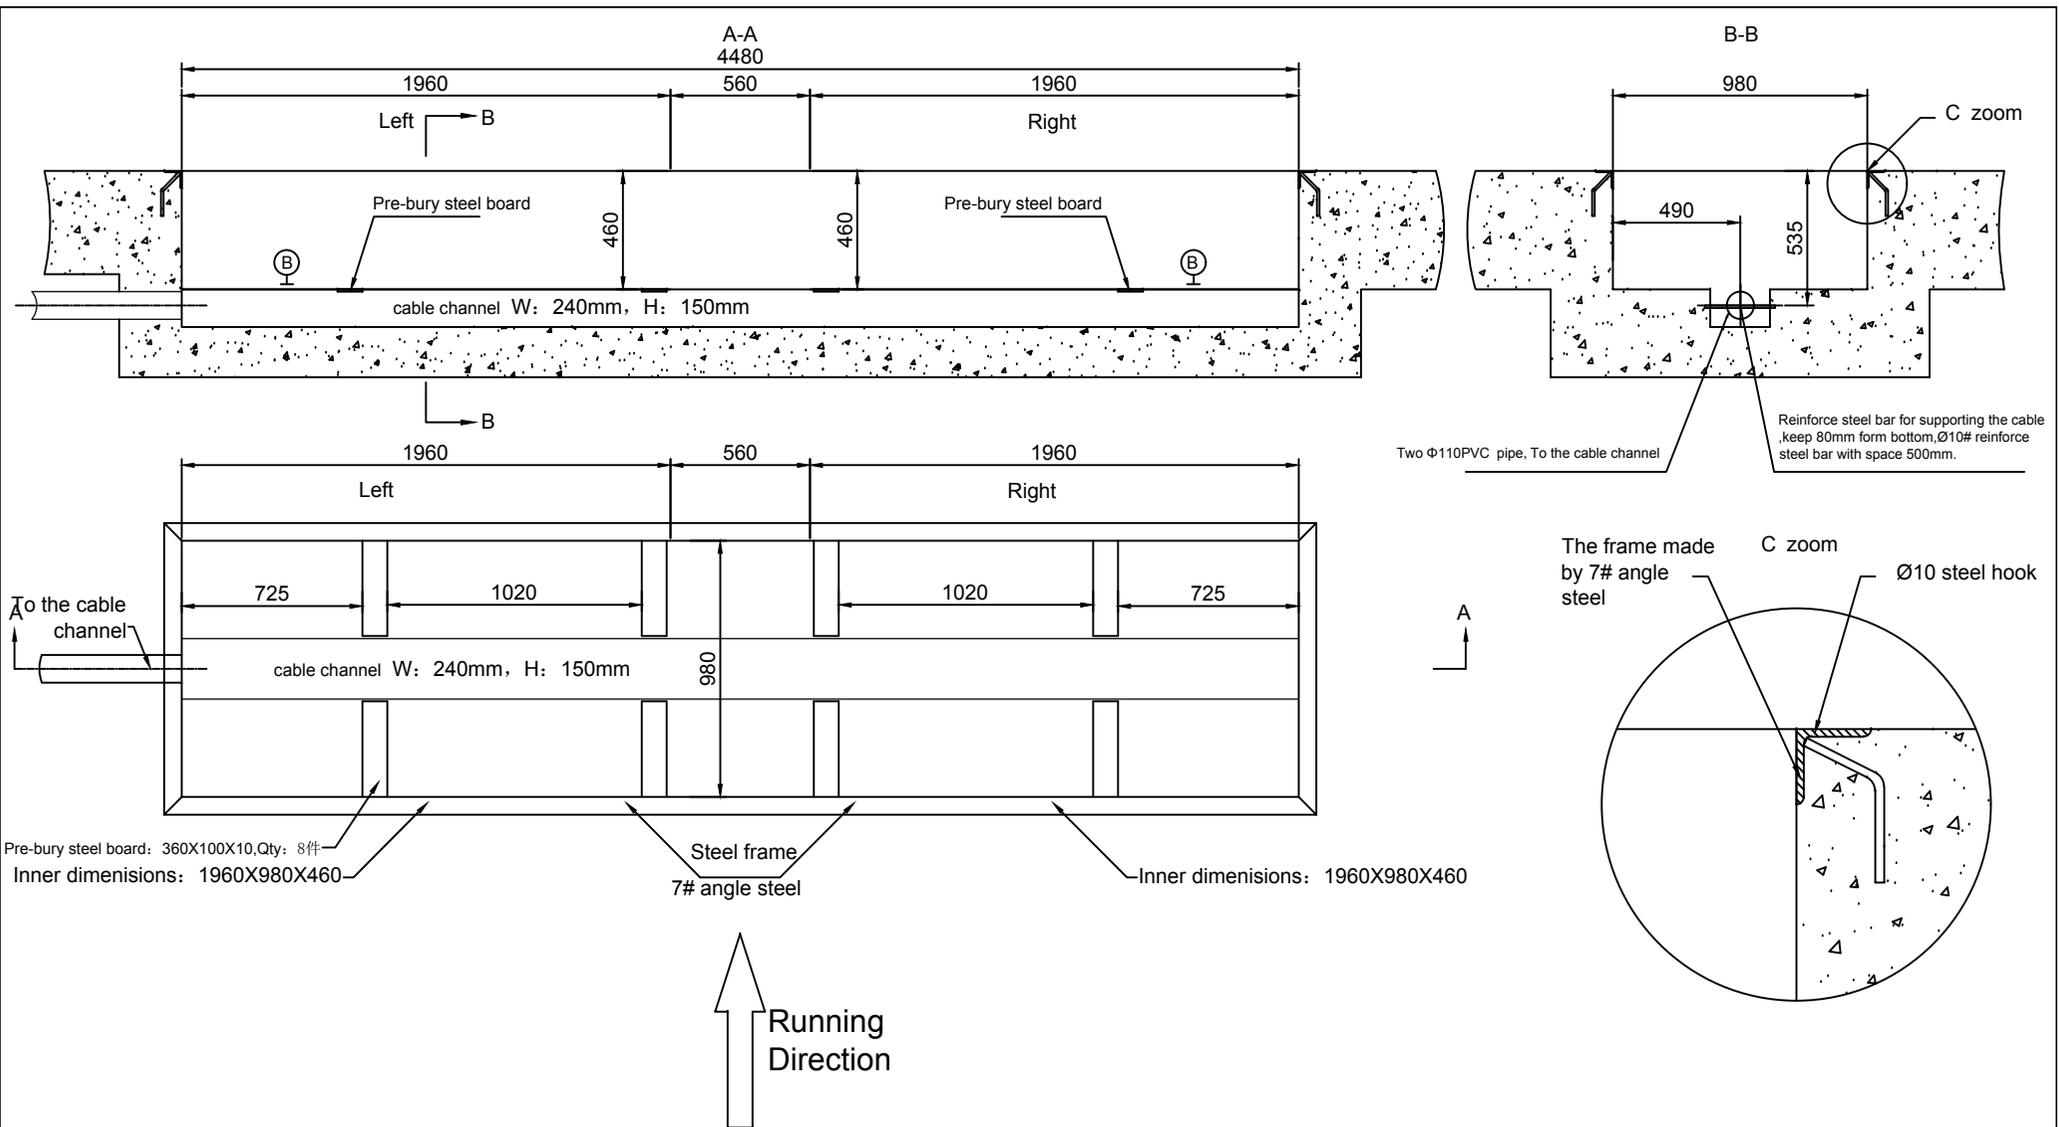

**Installation requirements:**

- 1、 The bottom of the pit should be smooth. The level error must be less than 2mm, the vertical error less than 2mm; and the diagonal error less than 3mm.
- 2、 When the loading is more than 10T, the slab thickness should be  $\geq 500$ mm, and concrete intensity must be higher than 50MPA.
- 3、 Considering the water proof and drainage according to the situation.
- 4、 The steel frame should be smooth, stable. The concrete hook should be welded with the frame.
- 5、 The pipe should be clean and it's better to put iron wire in it to guide the cable.

Name	10t Brake Tester(with loading)-Indicate Drawing				
Date	2018-09-05	Department		DWG Number	
Scale	1:30	Designer			
Drawing		Inspector		Edition	A B C D E
Company	Shanghai JEVOL <sup>o</sup>			Unit	mm

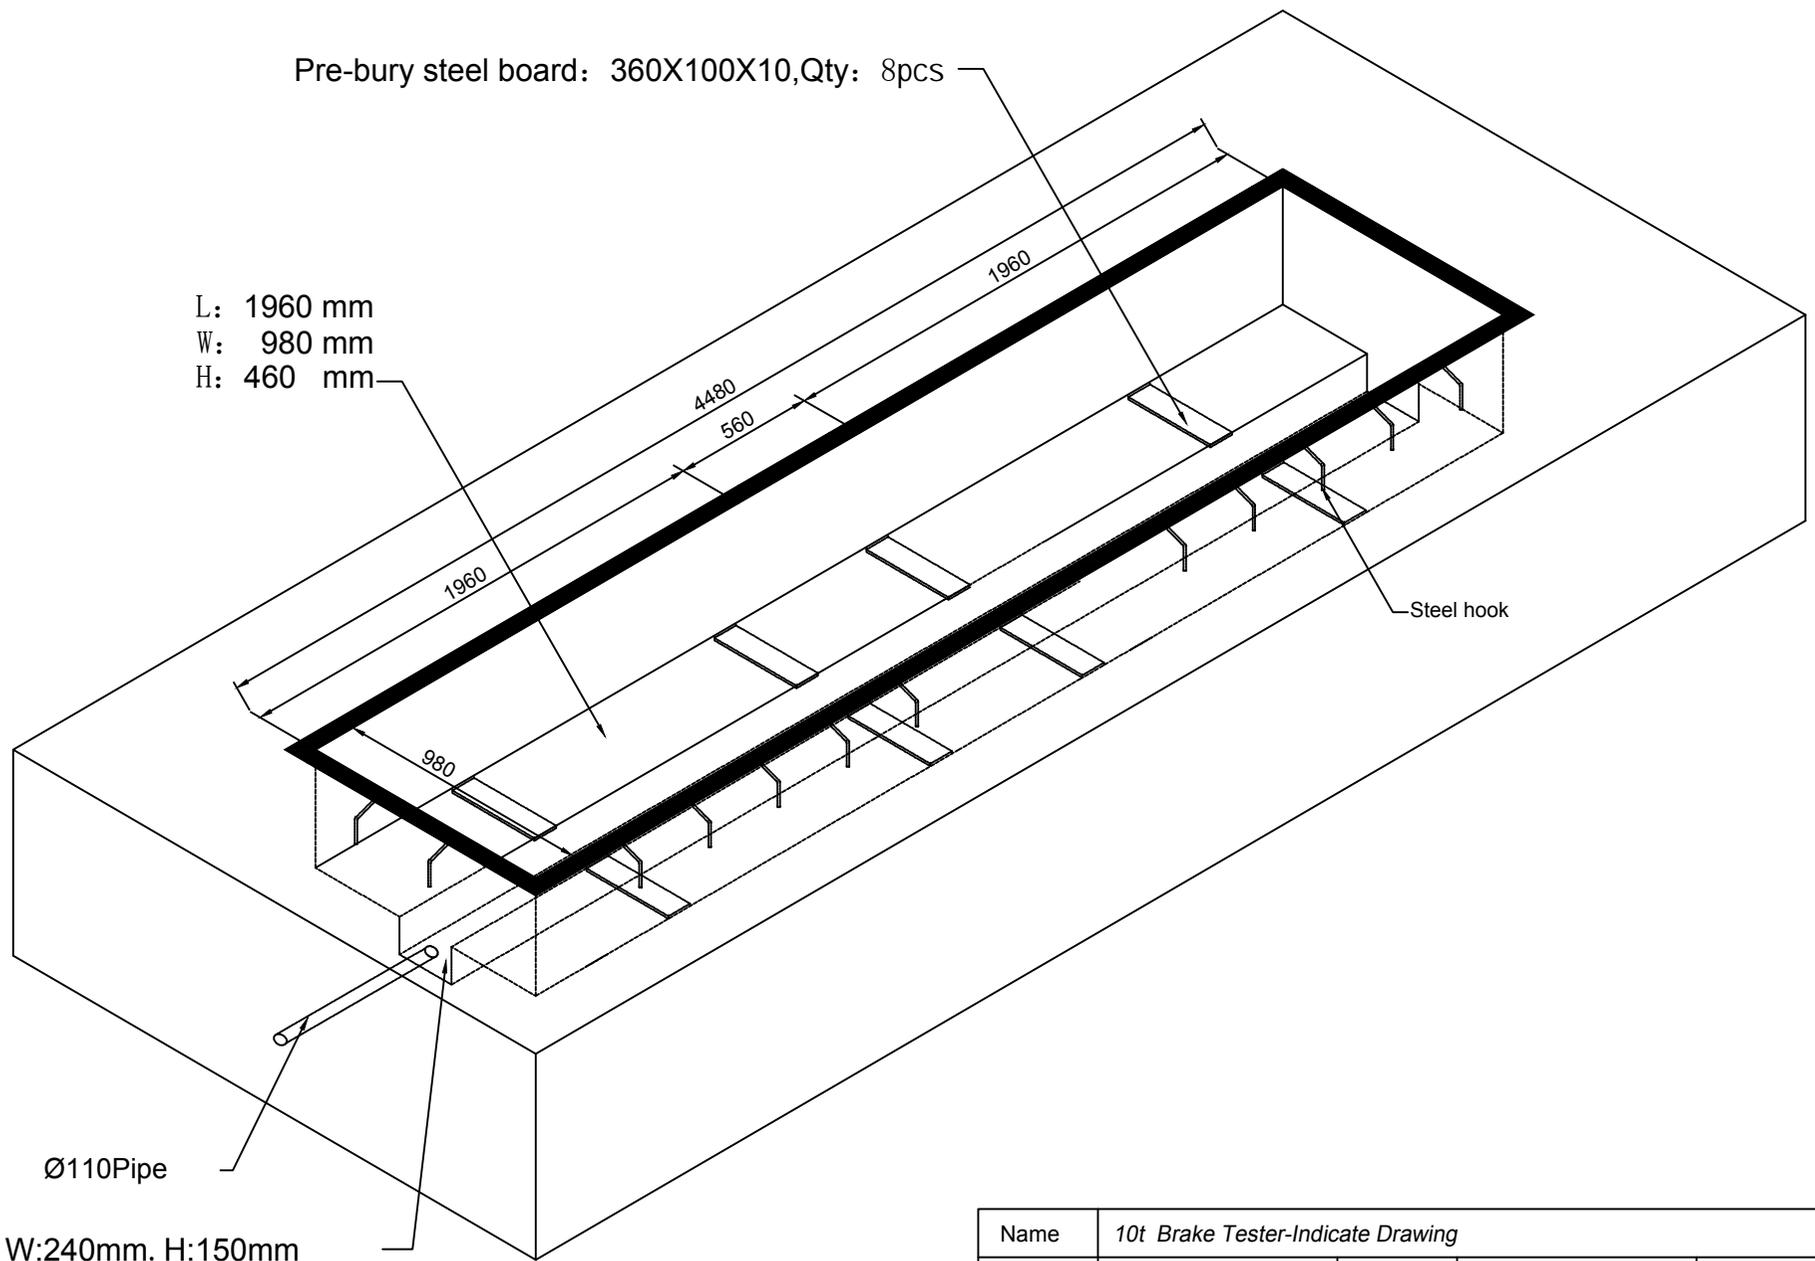

Name	10t Brake Tester-Indicate Drawing				
Date	2018-09-05	Department		DWG Number	
Scale	1:30	Desginer			
Drawing		Inspector		Edition	A B C D E
Company	Shanghai JEVOL <sup>o</sup>			Unit	mm